


CONCEPT D

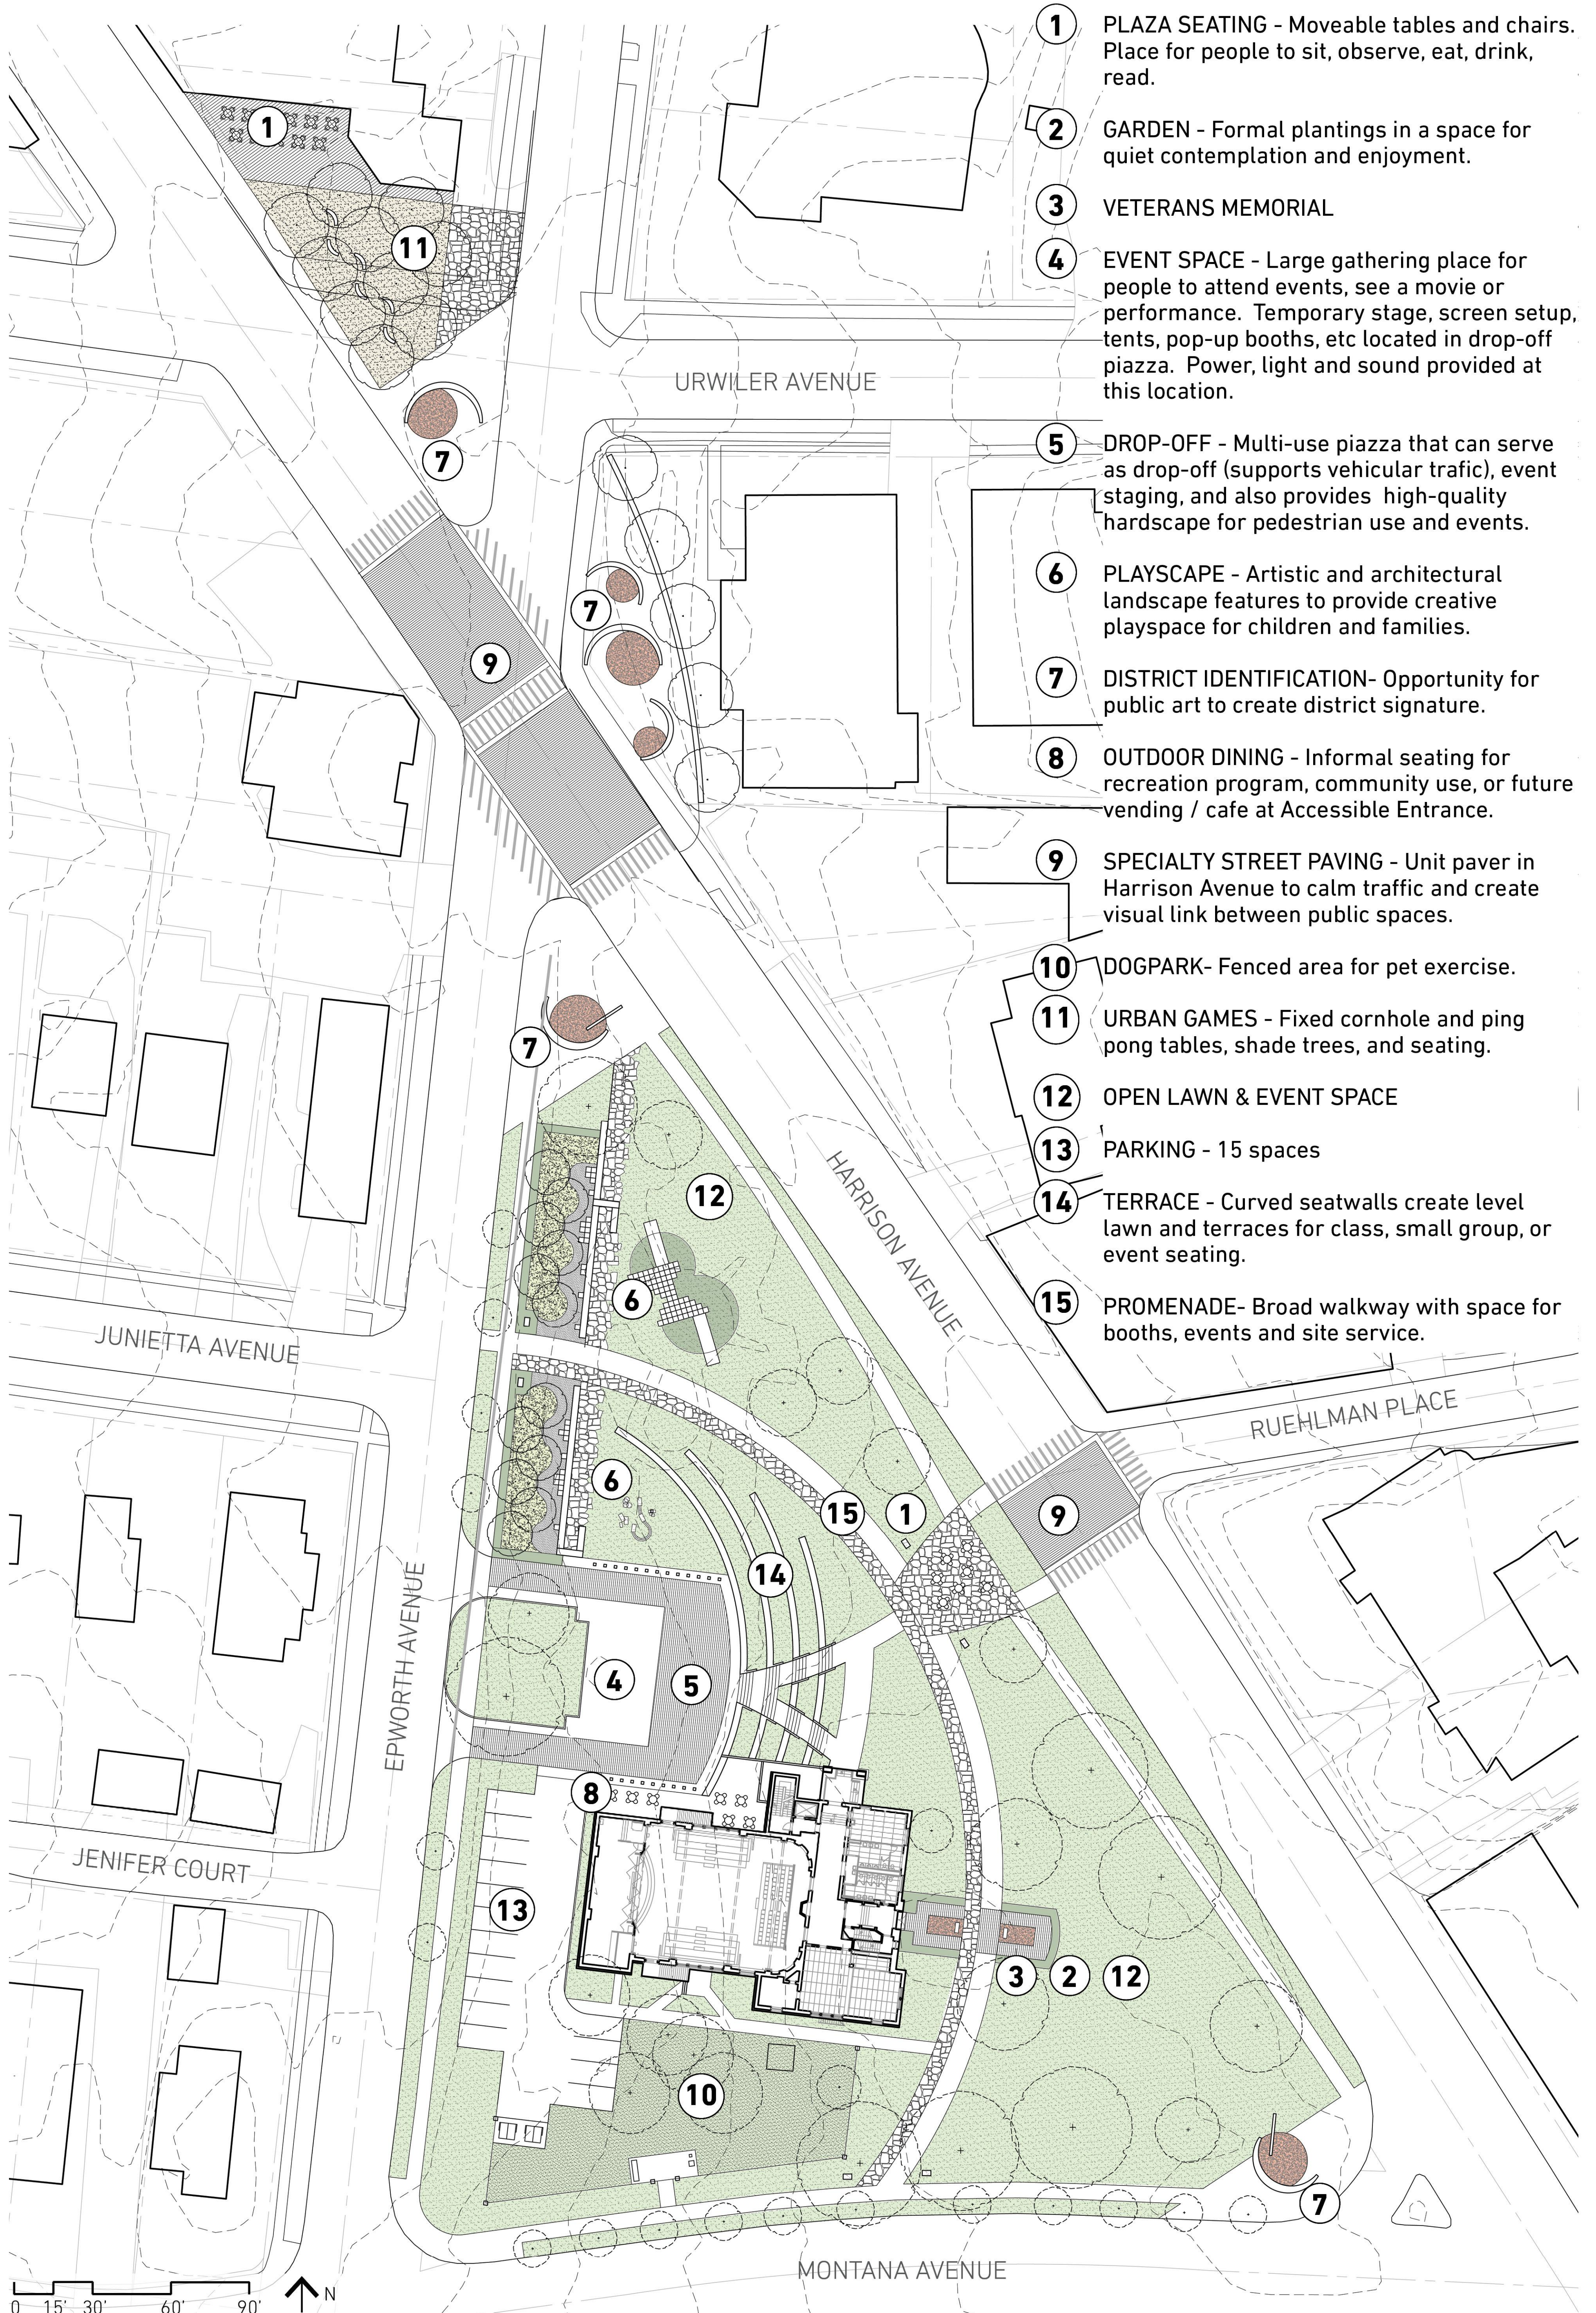

- 1** PLAZA SEATING - Moveable tables and chairs. Place for people to sit, observe, eat, drink, read.
- 2** GARDEN - Formal plantings in a space for quiet contemplation and enjoyment.
- 3** VETERANS MEMORIAL
- 4** EVENT SPACE - Large gathering place for people to attend events, see a movie or performance. Temporary stage, screen setup, tents, pop-up booths, etc located in drop-off piazza. Power, light and sound provided at this location.
- 5** DROP-OFF - Multi-use piazza that can serve as drop-off (supports vehicular traffic), event staging, and also provides high-quality hardscape for pedestrian use and events.
- 6** PLAYSCAPE - Artistic and architectural landscape features to provide creative playspace for children and families.
- 7** DISTRICT IDENTIFICATION- Opportunity for public art to create district signature.
- 8** OUTDOOR DINING - Informal seating for recreation program, community use, or future vending / cafe at Accessible Entrance.
- 9** SPECIALTY STREET PAVING - Unit paver in Harrison Avenue to calm traffic and create visual link between public spaces.
- 10** DOGPARK- Fenced area for pet exercise.
- 11** URBAN GAMES - Fixed cornhole and ping pong tables, shade trees, and seating.
- 12** OPEN LAWN & EVENT SPACE
- 13** PARKING - 15 spaces
- 14** TERRACE - Curved seatwalls create level lawn and terraces for class, small group, or event seating.
- 15** PROMENADE- Broad walkway with space for booths, events and site service.